


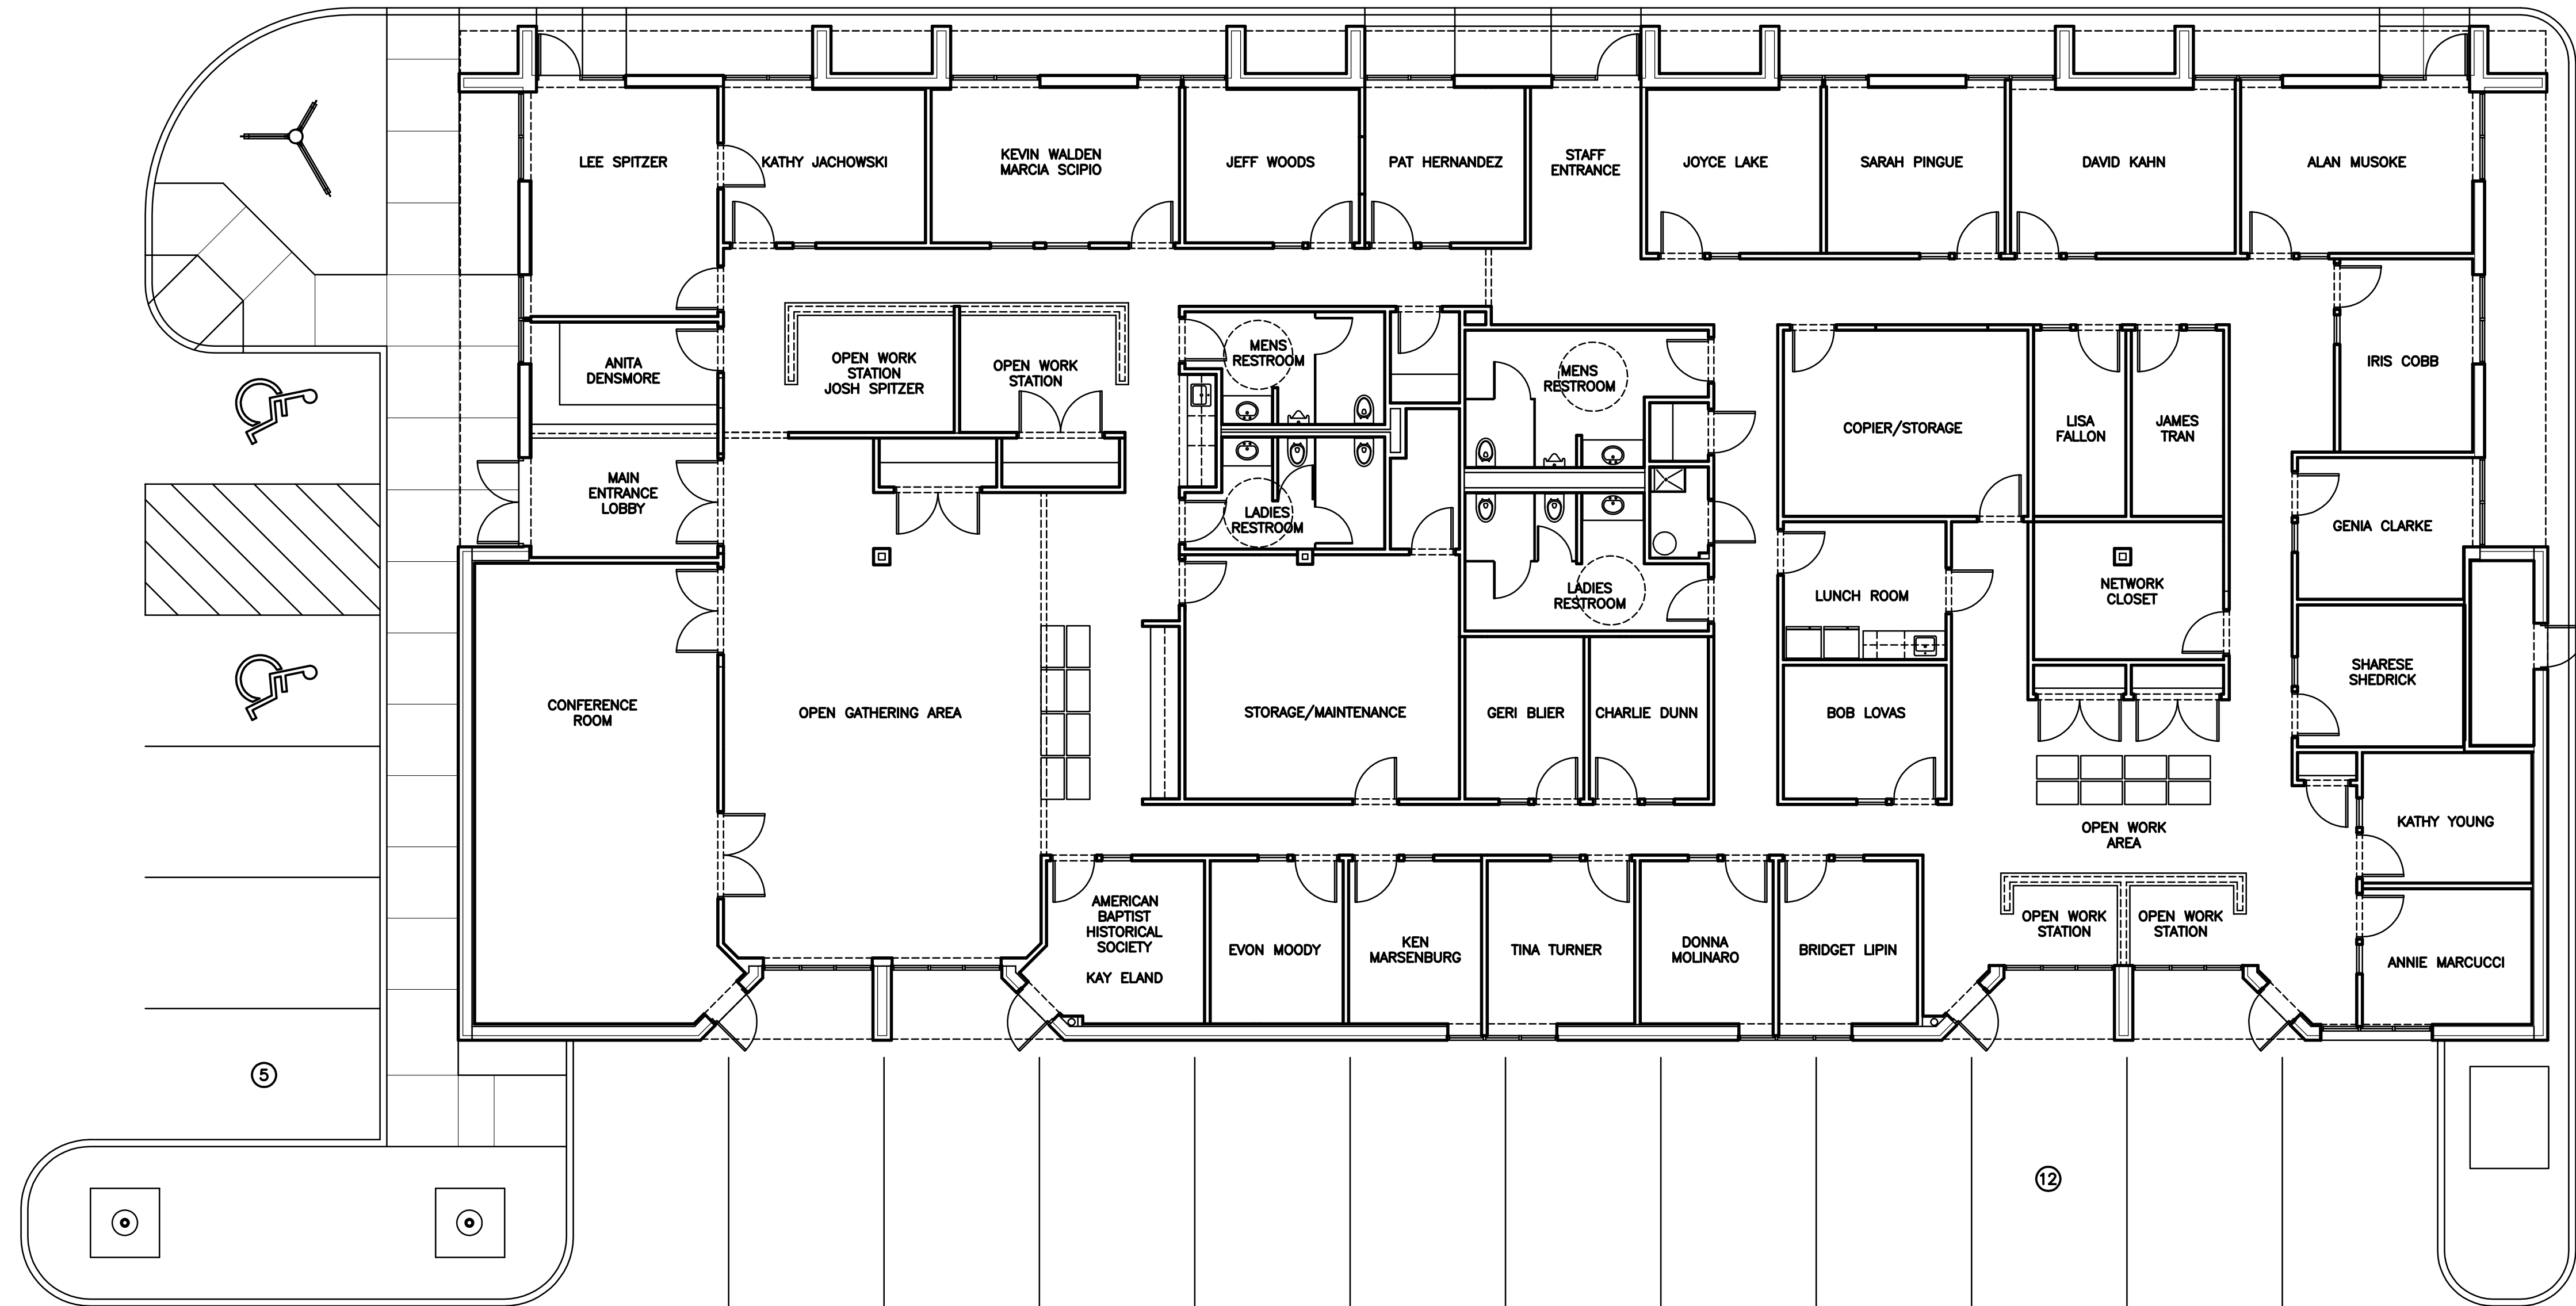


PROPOSED FLOOR PLAN

SCALE: 1/8" = 1'-0"

Copyright © 2018 by Dimensional Dynamics, Architects and Planners, Inc.

DRAWING NOTES

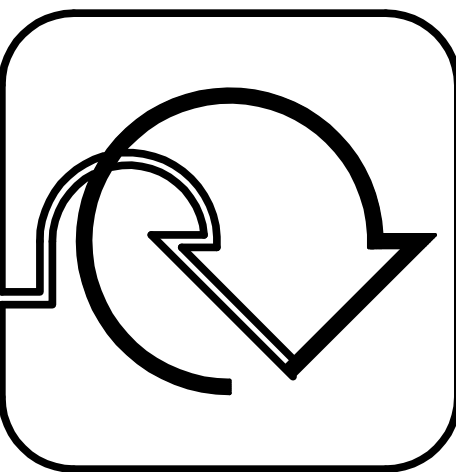

DIMENSIONAL DYNAMICS
ARCHITECTS AND PLANNERS, INC.
237 KIRKRAE ROAD
KENNETT SQUARE, PENNSYLVANIA 19348
(610) 444-8680 fax: (610) 444-8683
WWW.DIMDYN.COM
ARCHITECT: JOHN W.G. ROSEGRANS
R.A.# 013049-X


NAME	DATE
JWGR	08/28/2018
JWGR	09/20/2018

DRAWN BY: JWGR
CHECKED BY: JWGR
REVISION BY: JWGR

SIGNED: _____

PROJECT NUMBER:
9220ES5F
**ABC-USA OFFICE OF
THE GENERAL SECRETARY**
1015 WEST 9TH AVENUE
KING OF PRUSSIA, PA 19406
COPYRIGHT © 2018 by Dimensional Dynamics
Architects and Planners, Inc.

MP1
PROPOSED
FLOOR PLAN

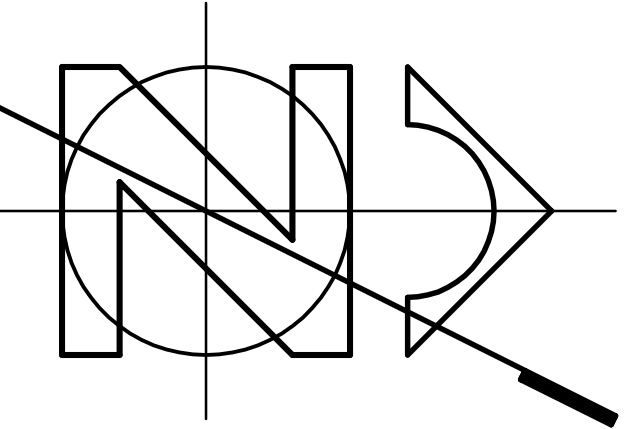

PROJECTS\9220.ABC.USA\9220.OFFICE.GEN.SEC\9220MP1\220MP1.PRESPLAN1.C.180920