


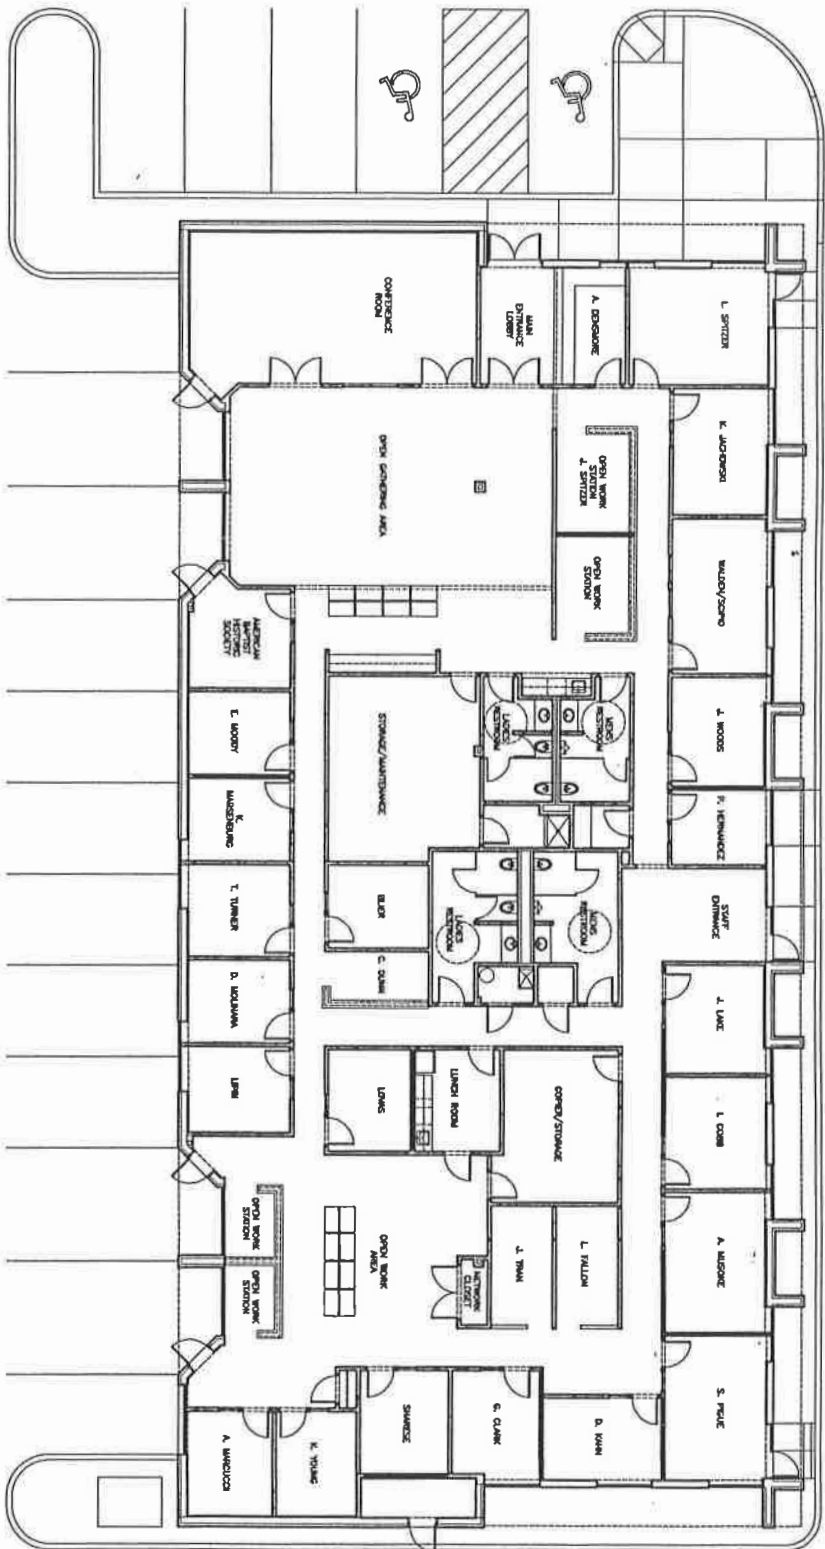

PROPOSED FLOOR PLAN

SCALE: 1/8" = 1'-0"

Copyright © 2018 by Dimensional Dynamics, Architects and Planners, Inc.